

2 TYPICAL WALL SECTION
1/2" = 1'-0"

Northeast
Wisconsin Technical College

PAWNEE PARKS & RECREATION DEPT.

Client

PARK RESTROOM


Project

PAWNEE, INDIANA


FLOOR I	PLAN /	SECTI	ON
---------	--------	-------	----

Project number	10614211	A 4
Date	4/22/18	l A-1
Drawn by	T.E.F.	, , ,
Checked by	C.H.K.	Scale:As indicated

www.nwtc.edu

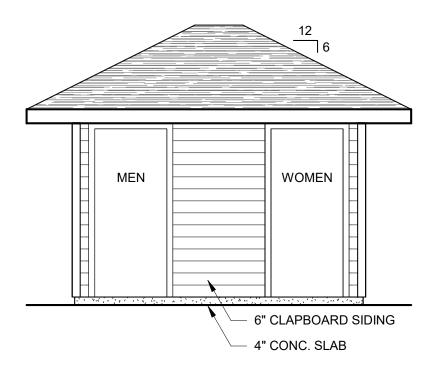

1 SOUTH ELEVATION 1/4" = 1'-0"

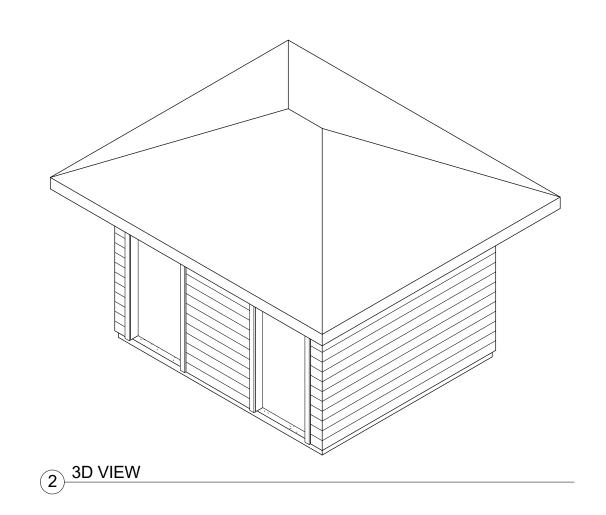

Northeast Wisconsin Technical College
---------------------------------------

PAWNEE PARKS & RECREATION DEPT.

Client

PARK RESTROOM

Project

PAWNEE, INDIANA

## SOUTH ELEVATION / 3D VIEW

Project number	10614211	
Date	4/22/18	A-2
Drawn by	T.E.F.	, , <u> </u>
Checked by	C.H.K.	Scale: 1/4" = 1'-0"

www.nwtc.edu