



DRAWN BY
X.X.X.

APPROVED
T.E.F.

DATE
6-16-18

REVISÉD


SCALE
3/8"=1'-0"

CONTENTS

FLOOR PLAN

SHEET NUMBER

A-1

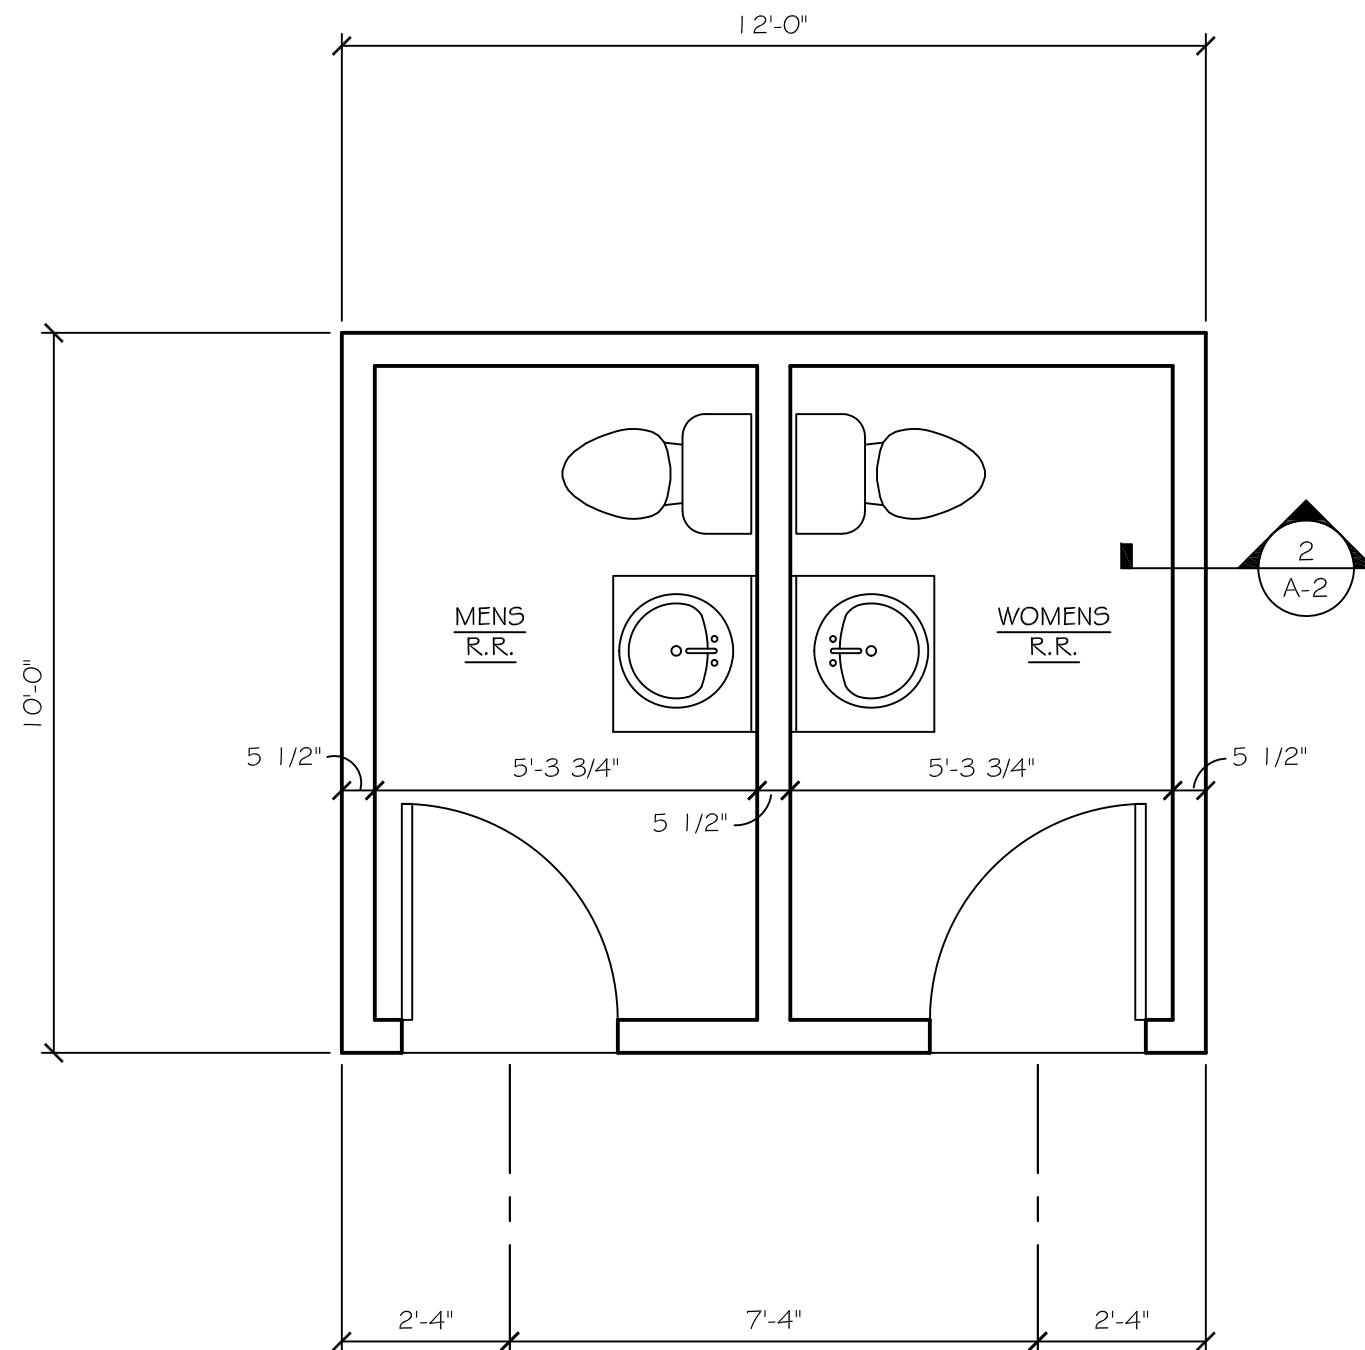

1 FLOOR PLAN
SCALE: 3/8" = 1'-0"



DRAWN BY
X.X.X.

APPROVED
T.E.F.

DATE
6-16-18


REVISED

SCALE
AS NOTED


CONTENTS
SOUTH
ELEVATION
& TYPICAL
WALL SECTION

SHEET NUMBER

A-2

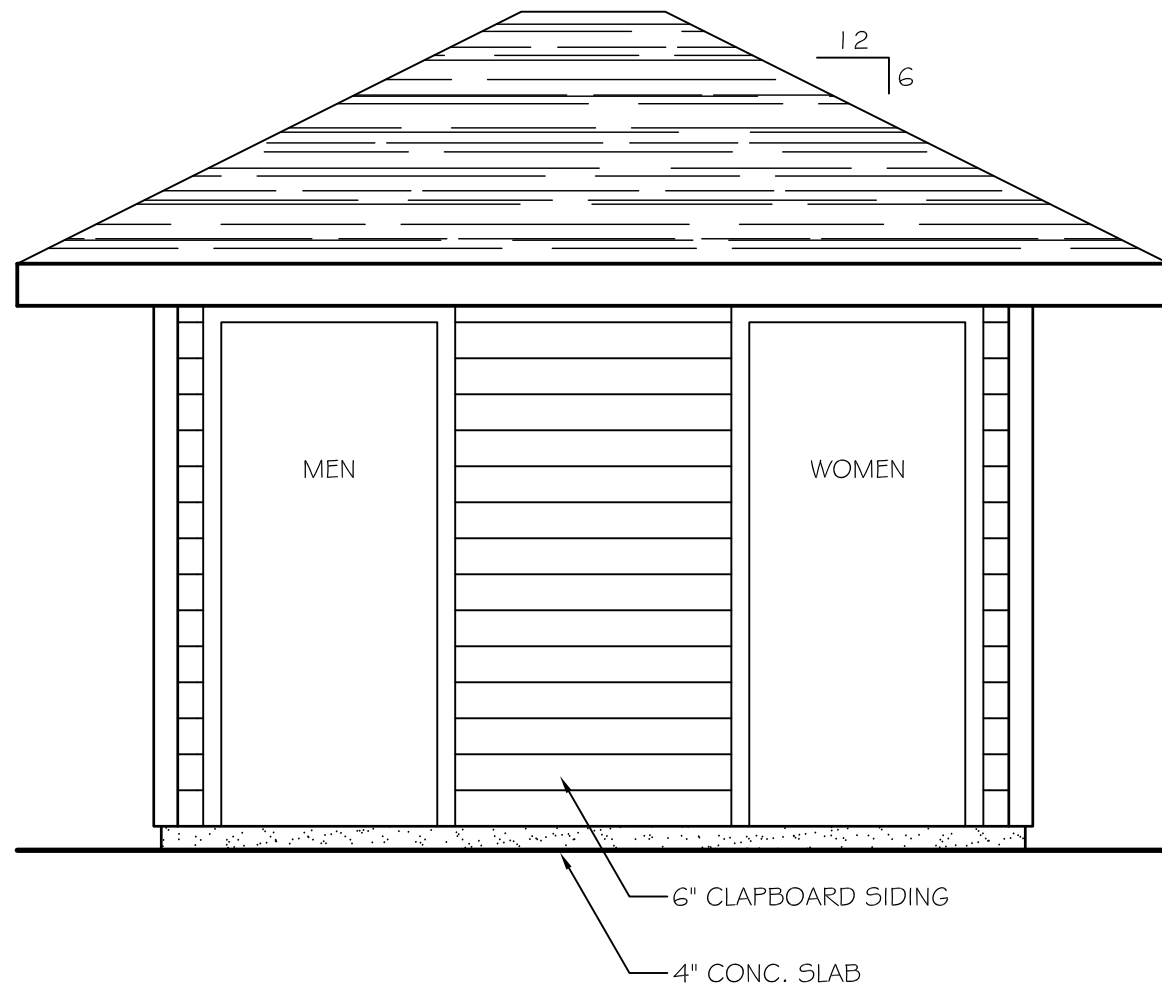

1 SOUTH ELEVATION
SCALE: 3/8" = 1'-0"

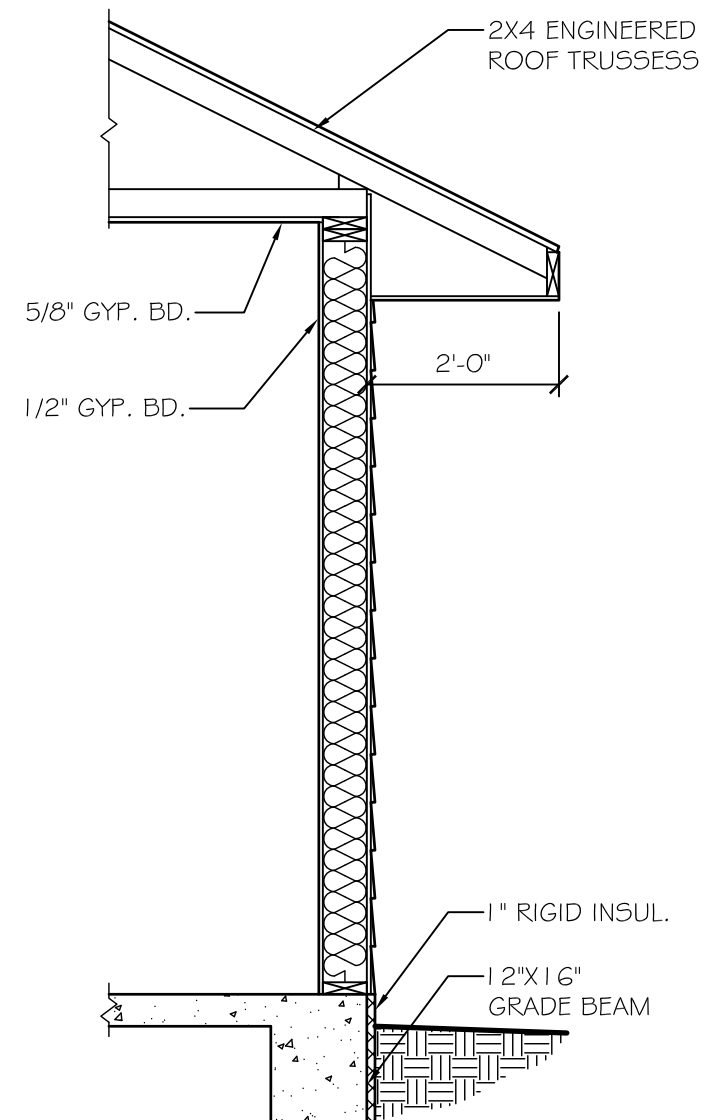

2 TYPICAL WALL SECTION
SCALE: 1/2" = 1'-0"